

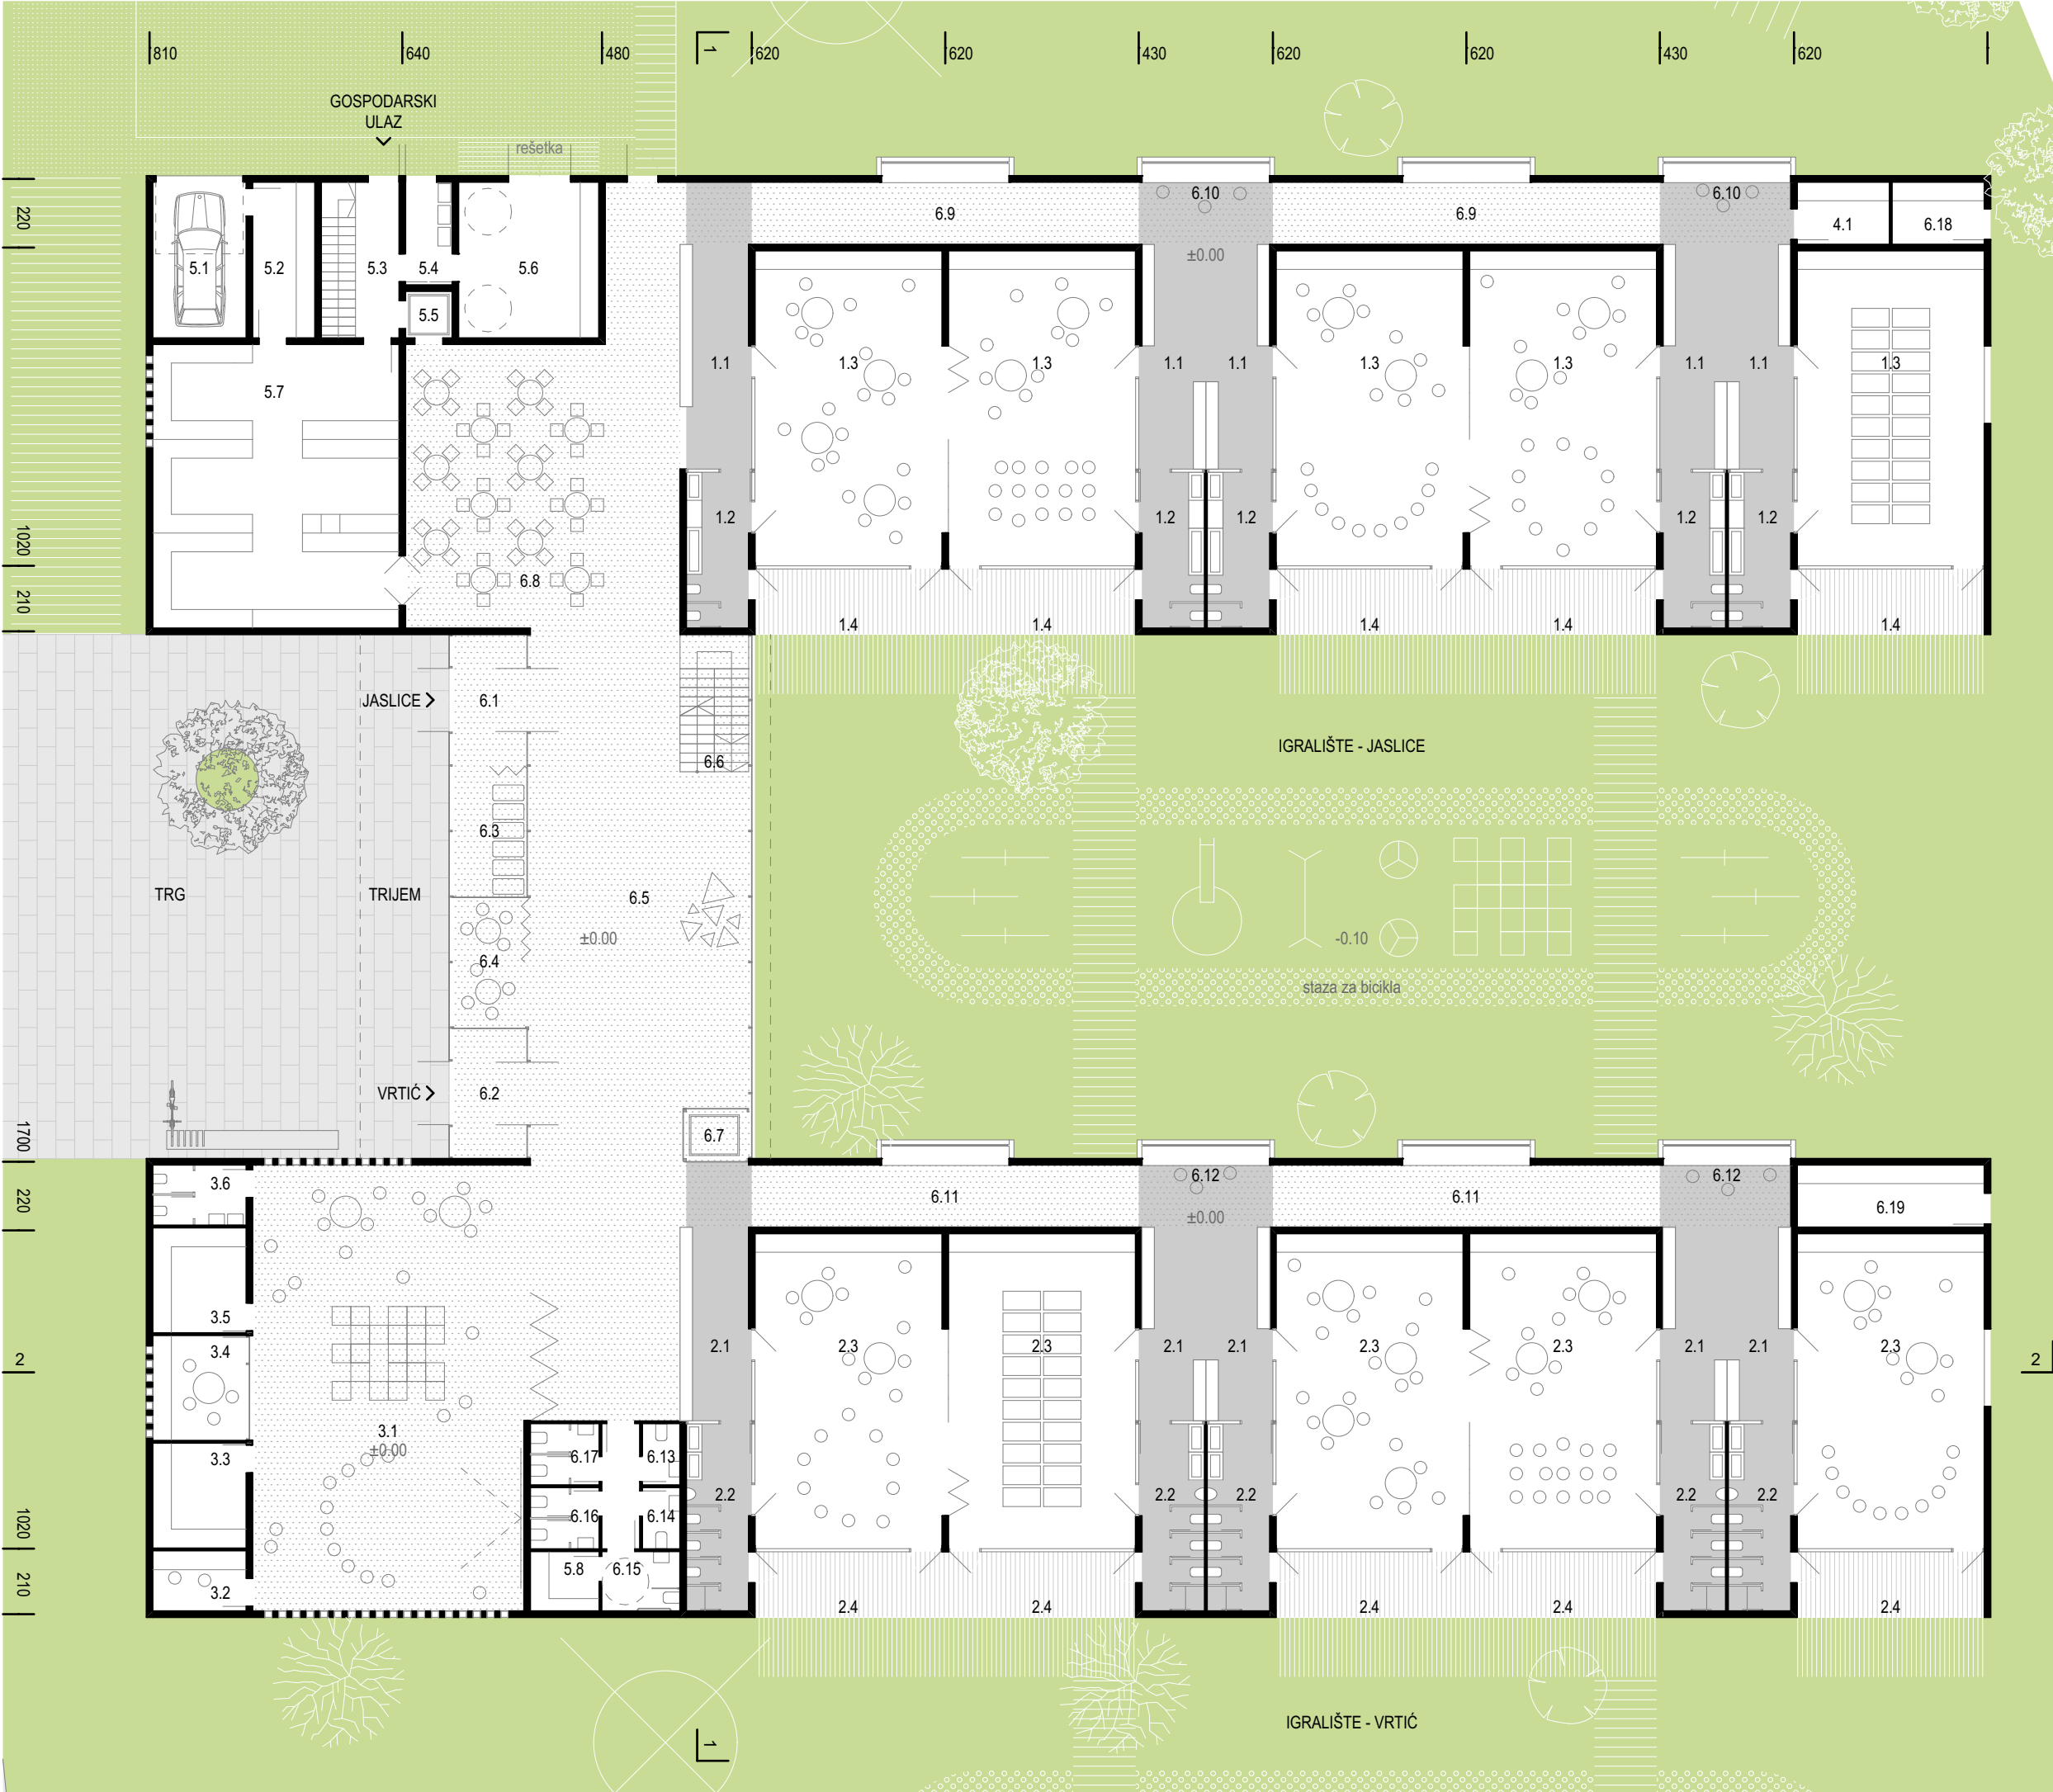



dv BREZOVICA|01

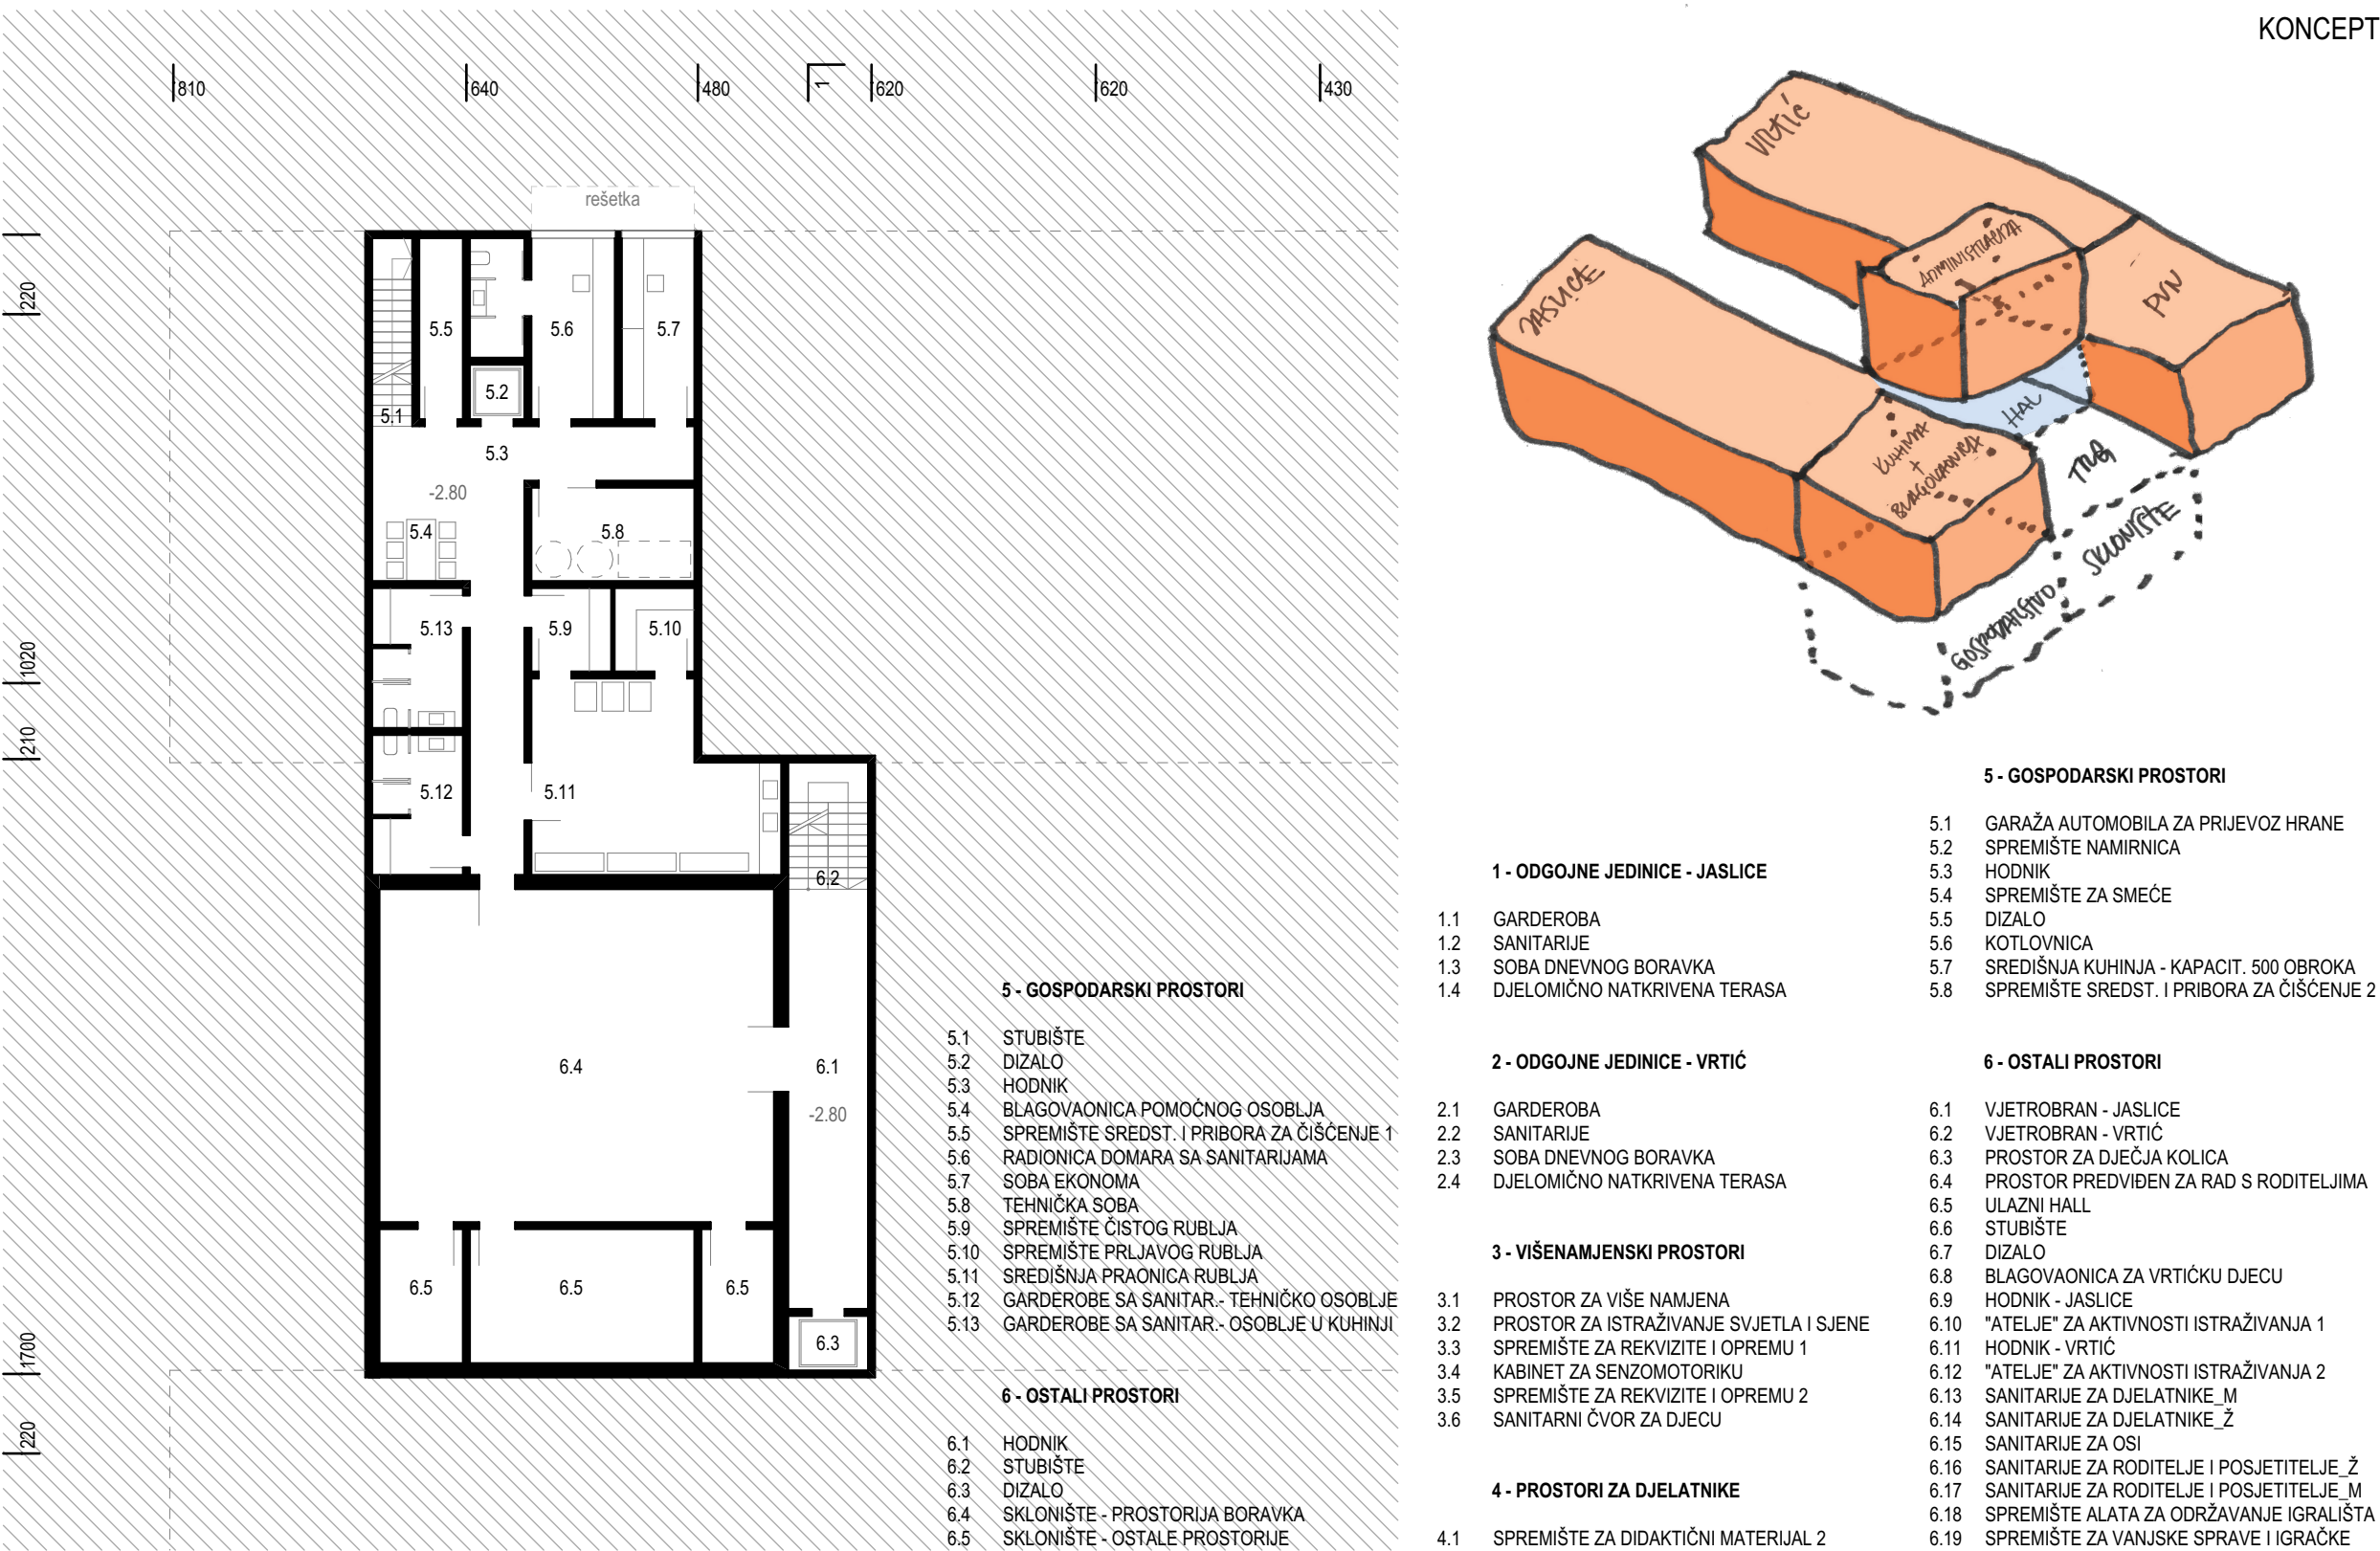

dv BREZOVICA|02

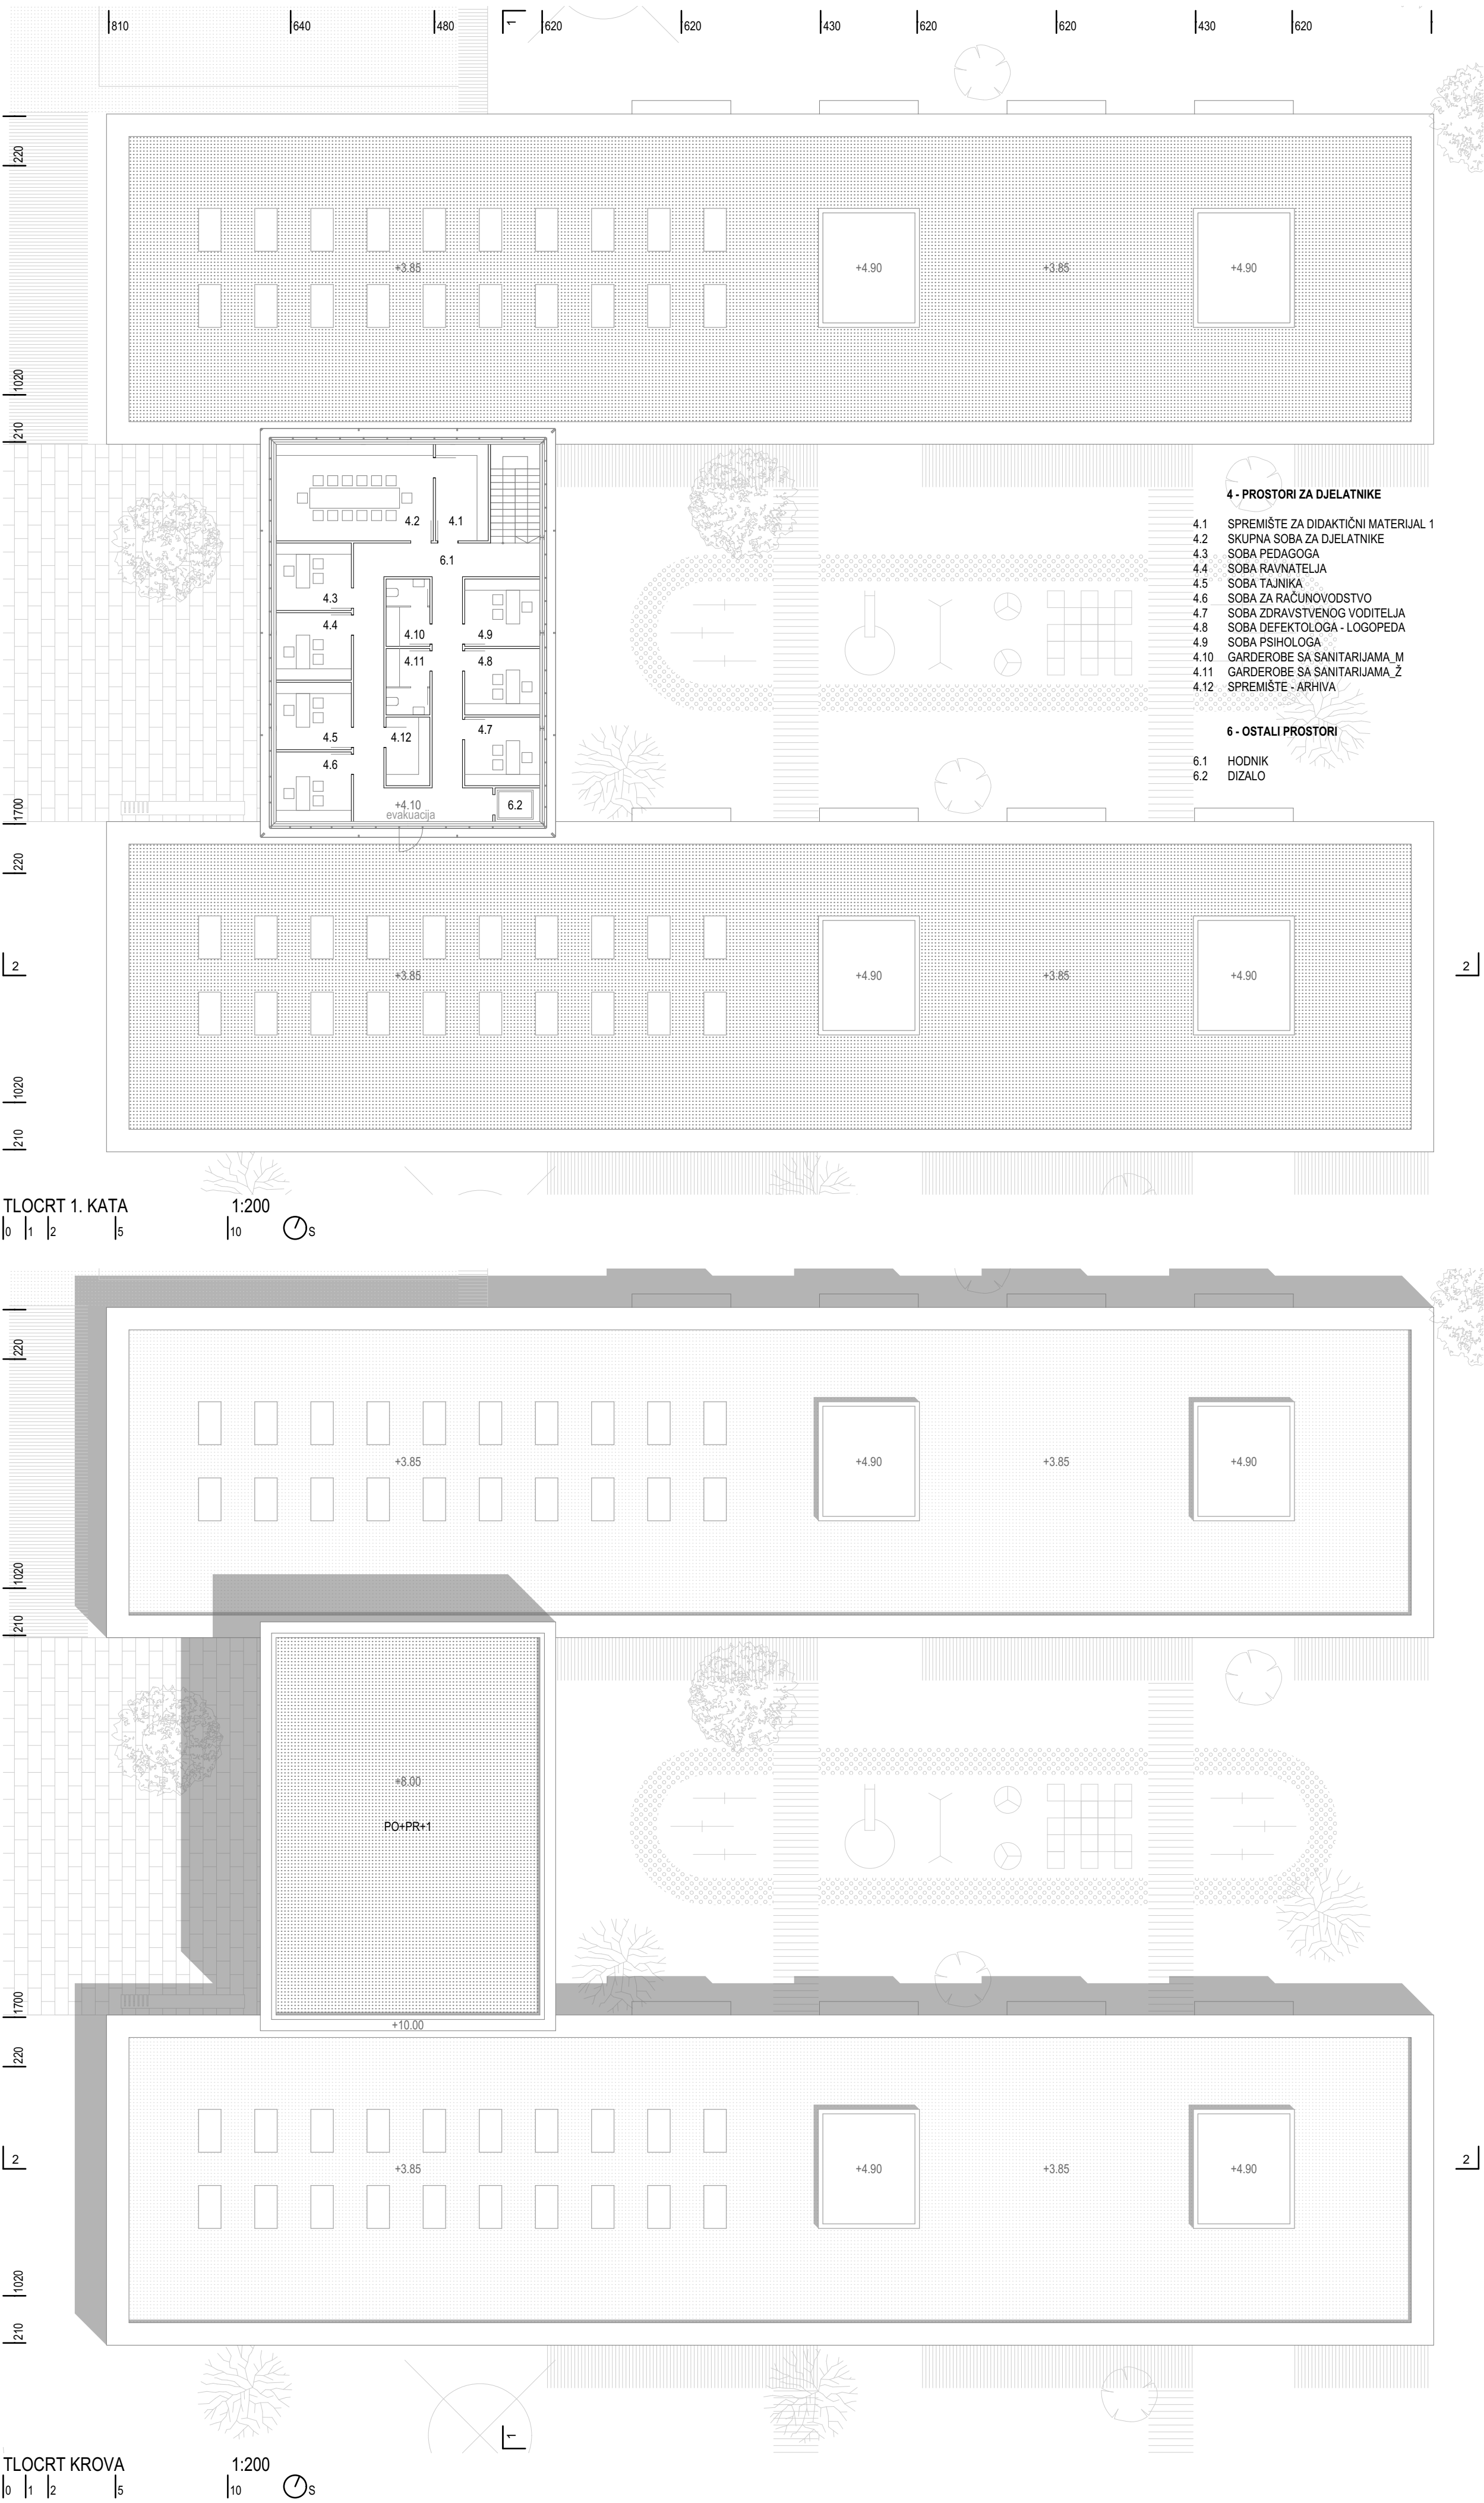

1 - KROV	U=0.15W/m ² K	[cm]	2 - ATIKA	U=0.15W/m ² K	[cm]	3 - BRAVARIJA	U=0.65W/m ² K	4 - POD NA TLU	U=0.15W/m ² K	[cm]	5 - TERASA	[cm]
- ŠLJUNAK	10.00		- FASADNA OPEKA	12.00		- TERMO FLOAT STAKLO	8mm	- PODNA OBLAGA - PARKET	2.00		- PODNA OBLAGA - DECKING	2.00
- HIDROIZOLACIJA - DVA SLOJA	1.00		- PROUZJETRAVAN ZRAČNI SLOJ	3.00		- ARGON (80%) I ZRAK (10%)	16mm	- LUEPAK	16mm		- PODKONSTRUKCIJA 75x50mm	7.50
- TOPLOINSKA IZOLACIJA	22.00		- TOPLOINSKA IZOLACIJA	15.00		- TERMO FLOAT STAKLO	8mm	- LAGANO ARMIRANI CEMENTNI NAMAZ	4.50		- LAGANO ARMIRANA BETONSKA PLOČA	10.00
- PE FOLIJA	0.50		- AB ZID	20.00		- ARGON (80%) I ZRAK (10%)	16mm	- PE FOLIJA	0.50		- NABIJENI ŠLJUNAK	10.00
- KROVNA AB PLOČA	15.00		- TOPLOINSKA IZOLACIJA	5.00		- TERMO FLOAT STAKLO	8mm	- TOPLOINSKA IZOLACIJA	0.50		- NABIJENO TLO	
- SPUŠTENI STROP	30.00		- HIDROIZOLACIJA	0.50				- HIDROIZOLACIJA	0.50			
- GLET I BOJA	0.50		- CEMENTNI MORT S MREŽICOM	1.00				- TEMELJNA AB PLOČA	40.00			
			- DEKORATIVNI MORT I BOJA	1.50				- HIDROIZOLACIJA	1.50			
								- LAGANO ARMIR. BETONSKA PODLOGA	5.00			
								- NABIJENI ŠLJUNAK	15.00			
								- NABIJENO TLO				

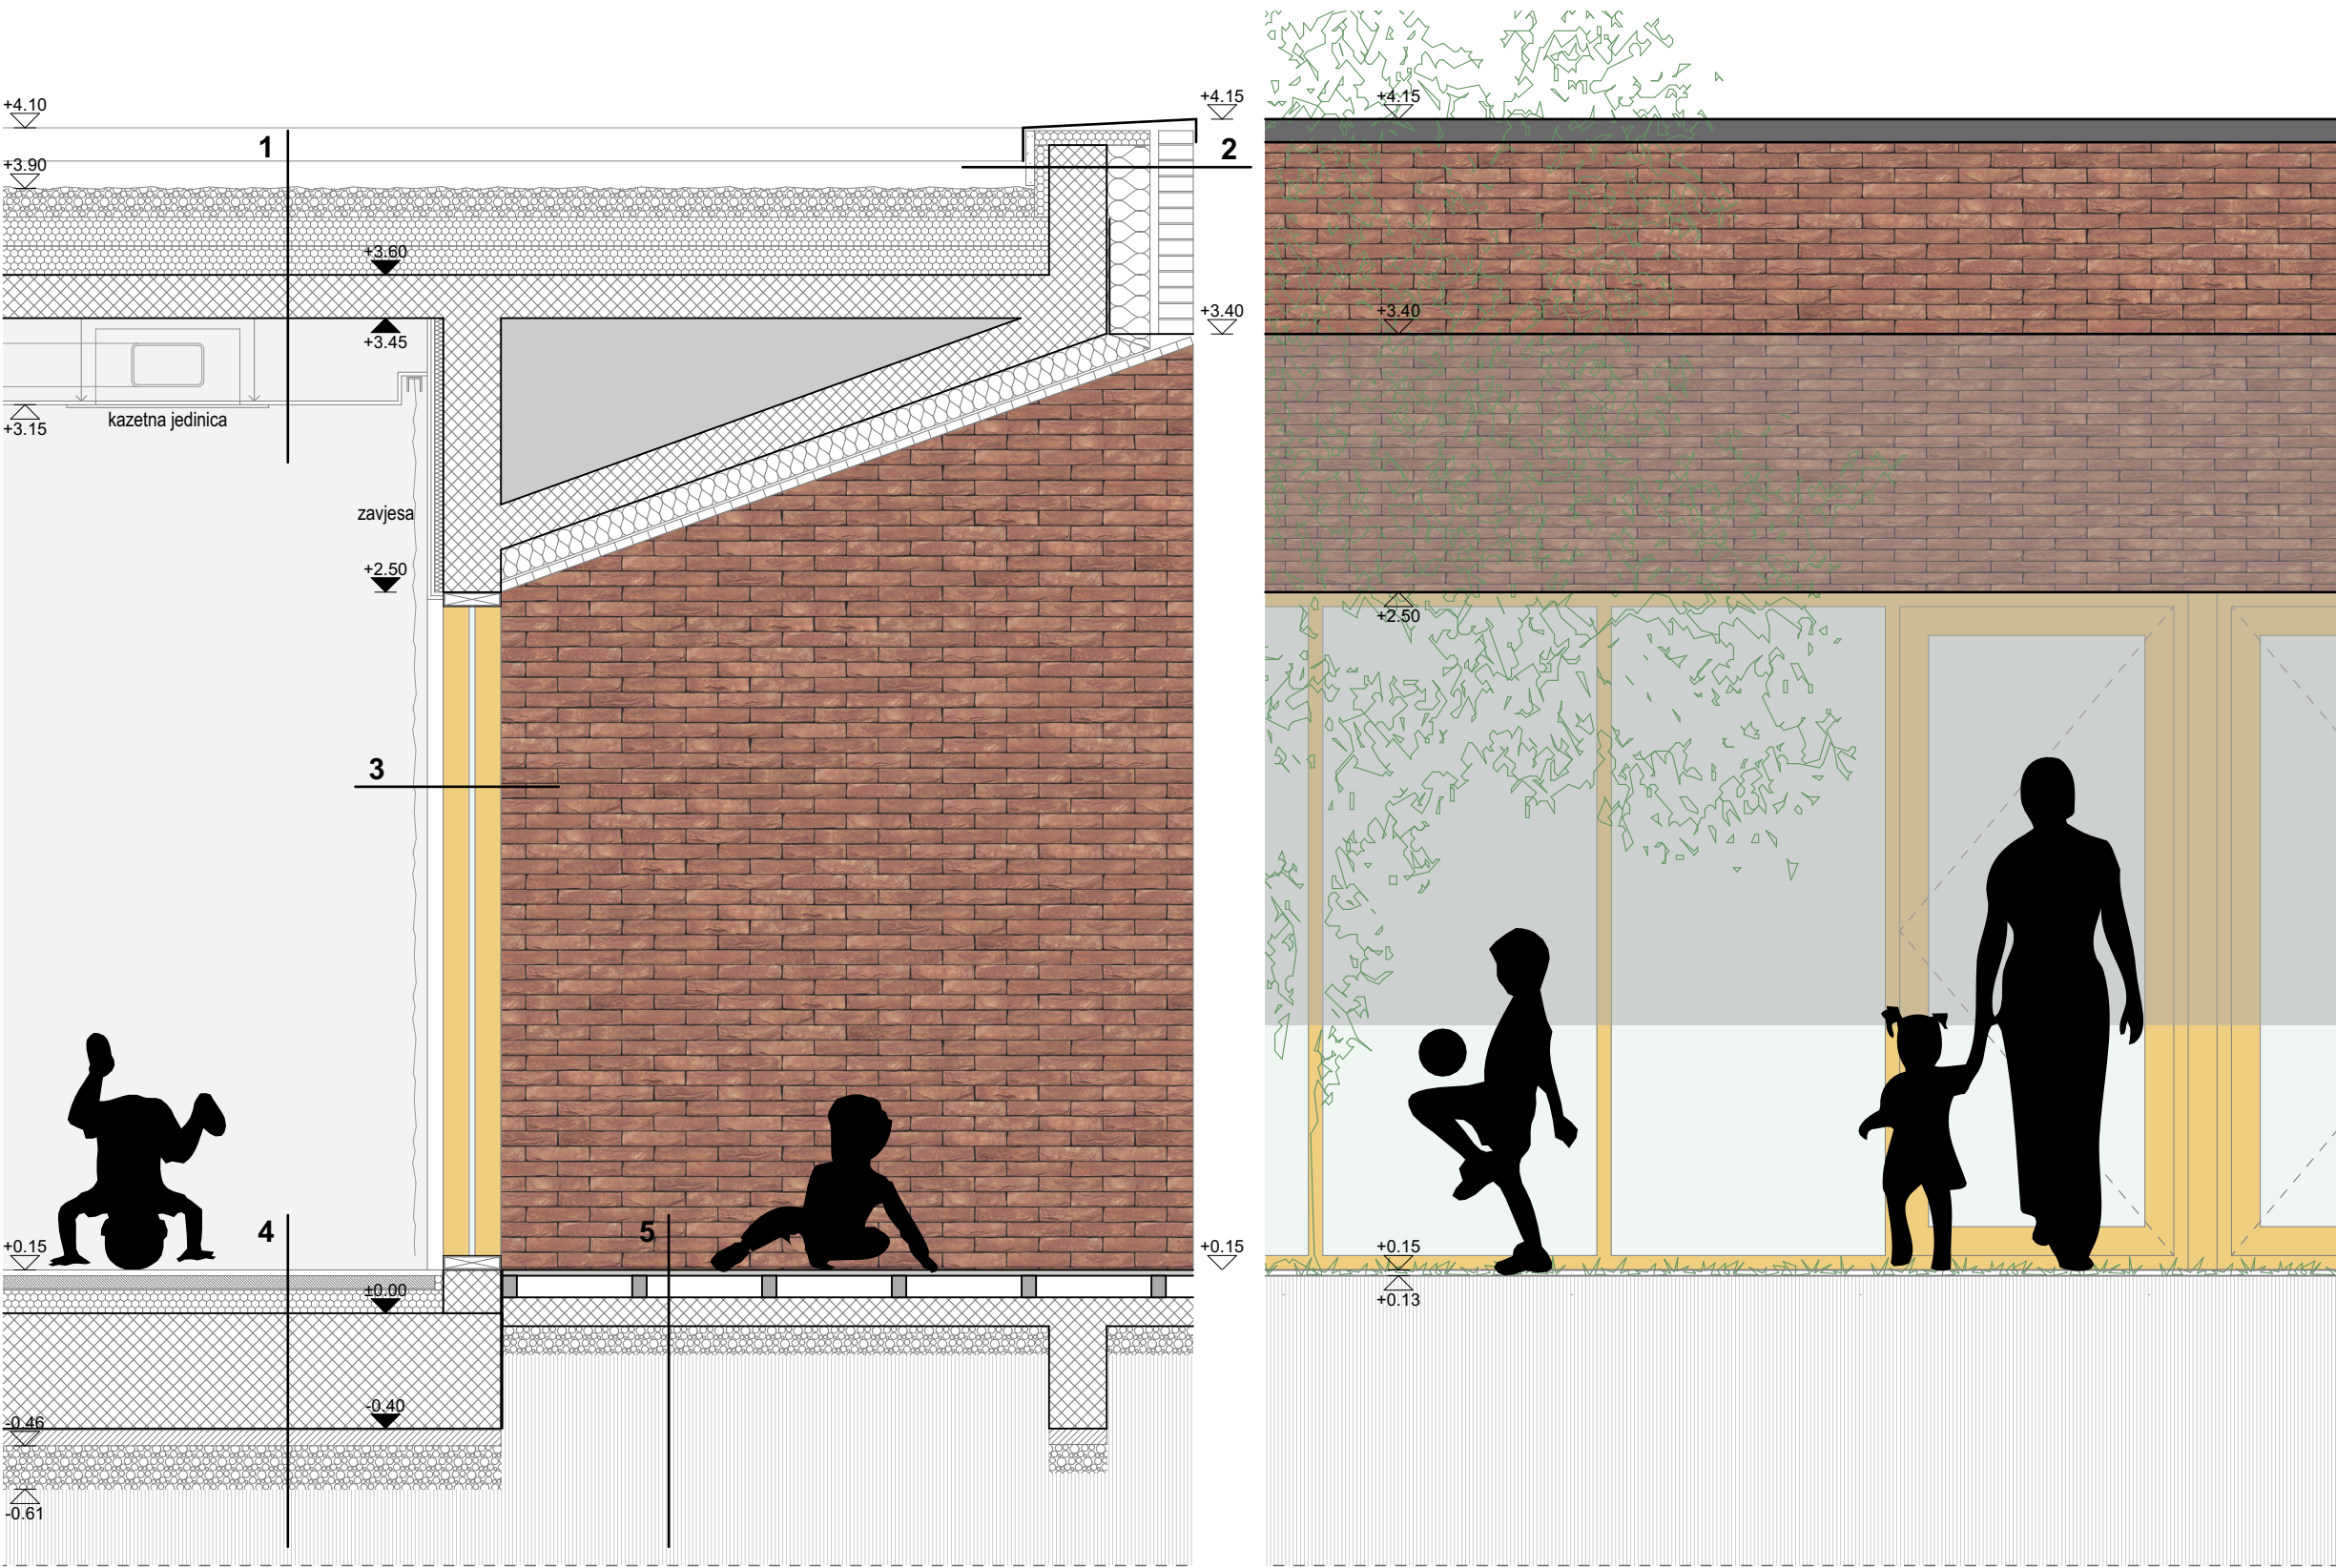




dv BREZOVICA|03



INTERIJER_KOMUNIKACIJE



INTERIJER_JEDINICA

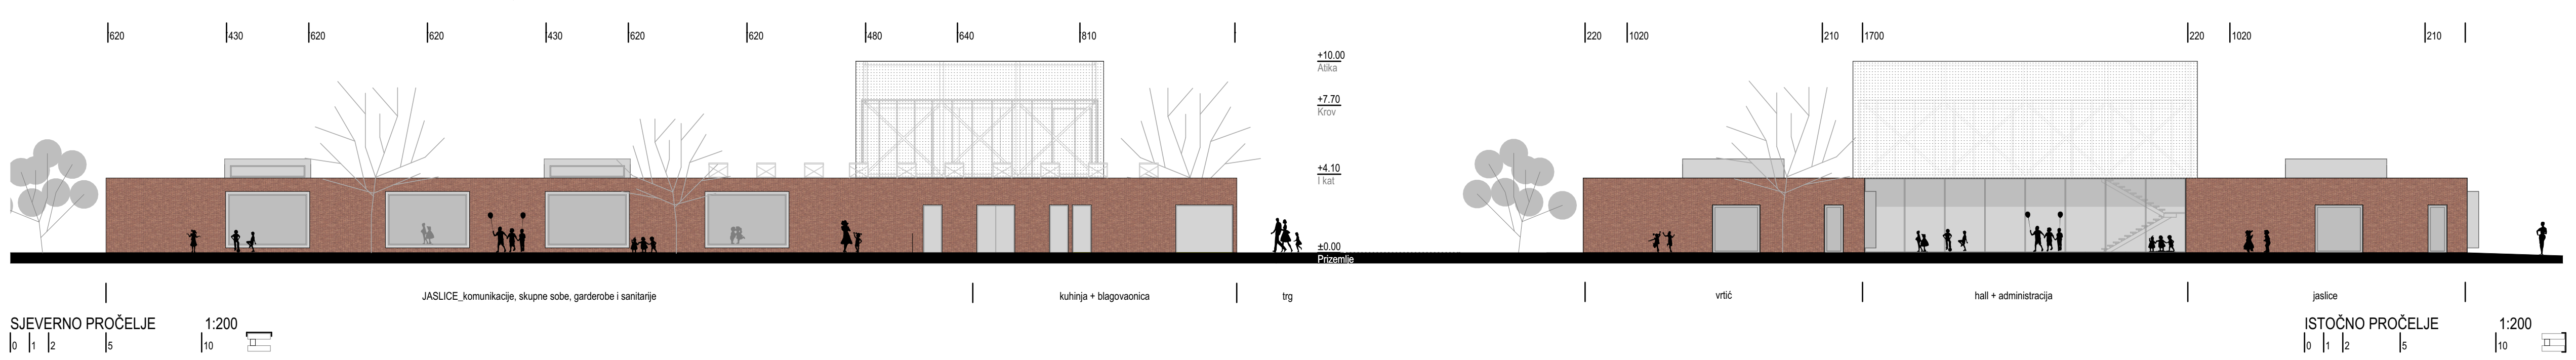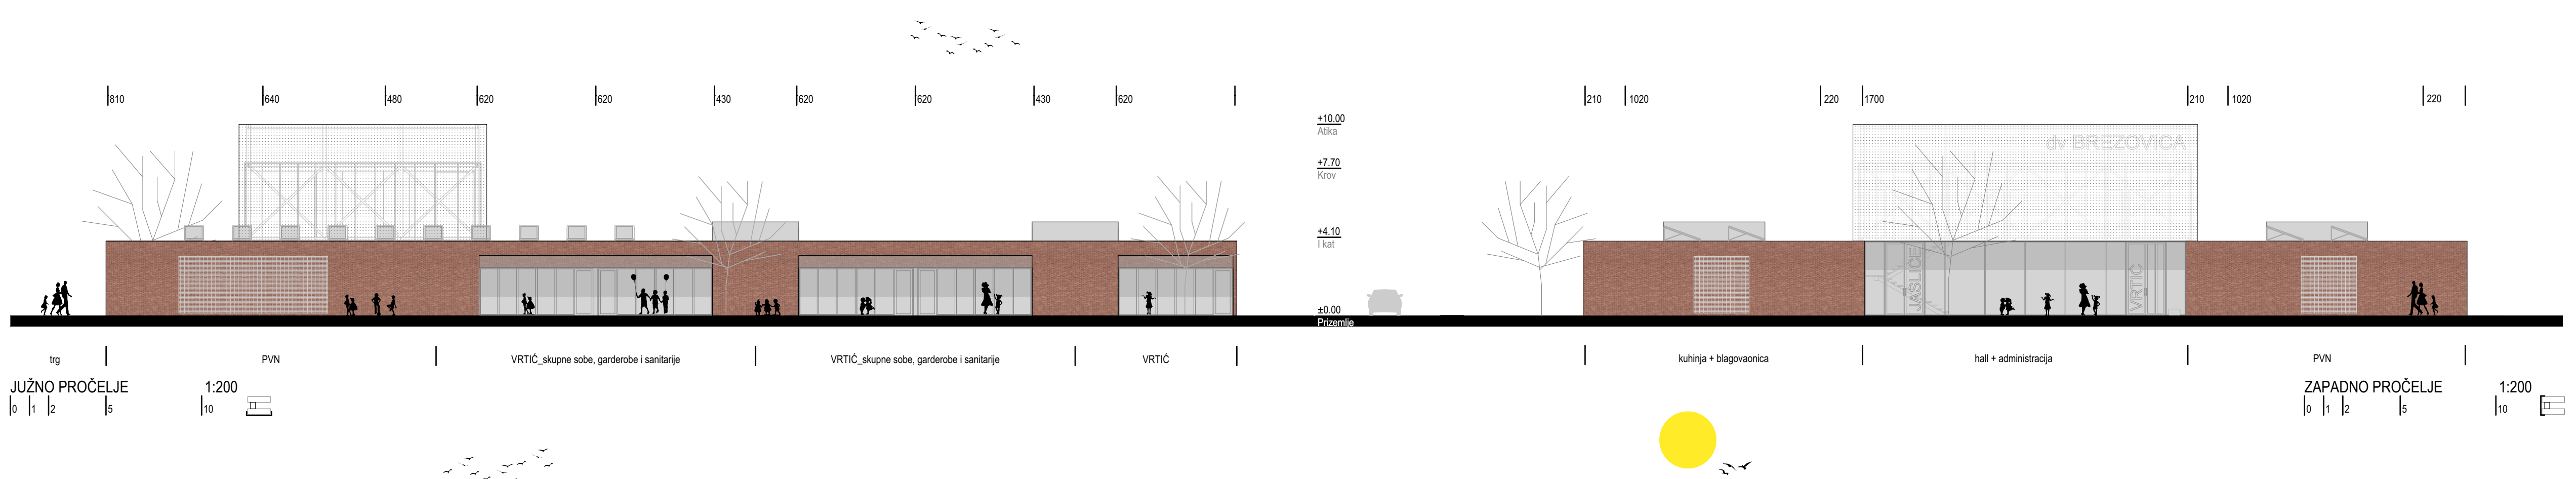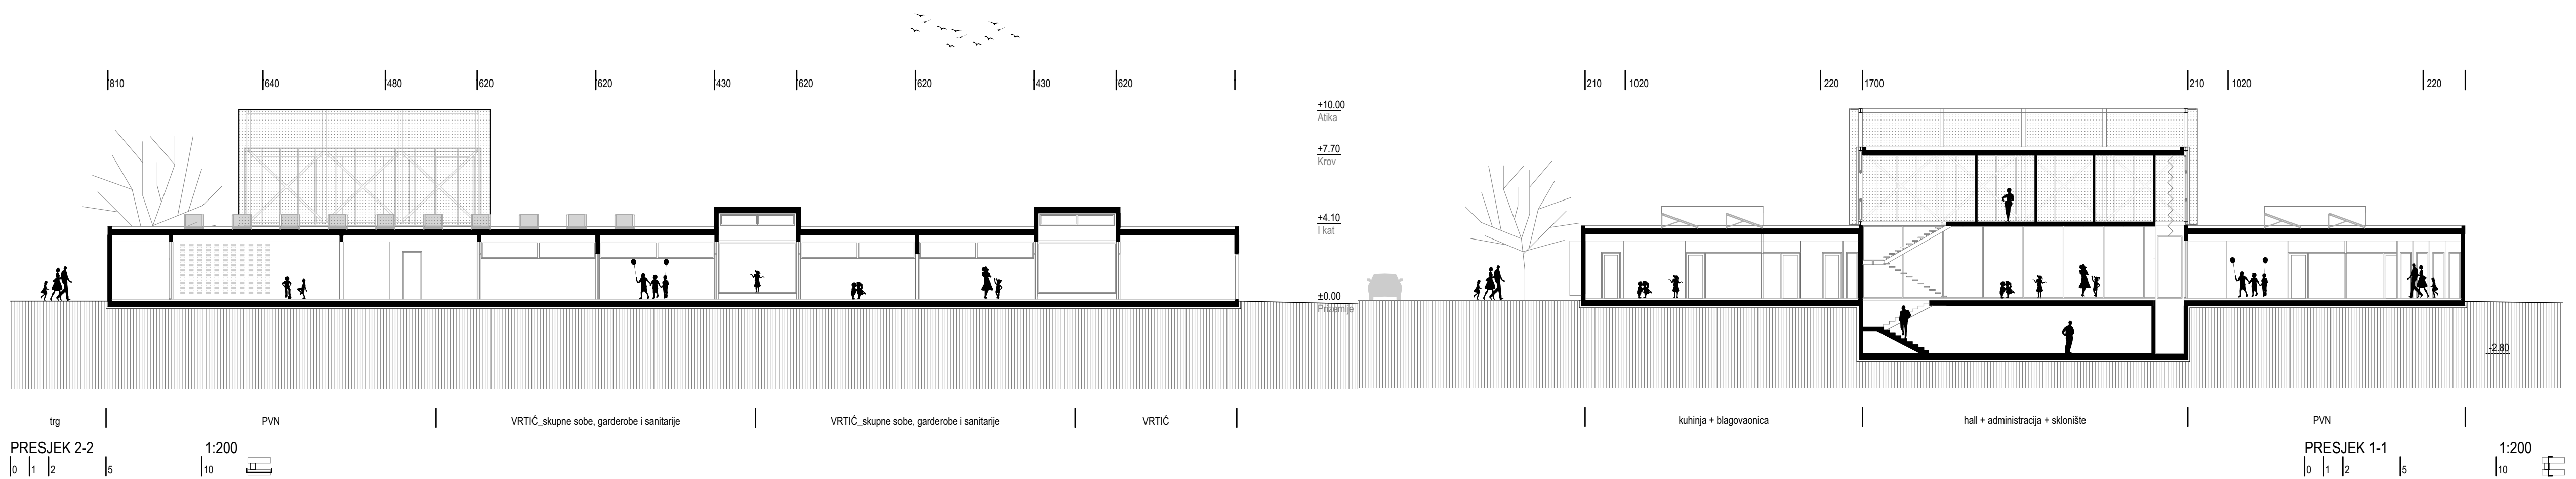

INTERIJER_PUN

dv BREZOVICA|04

