





BENZINSKA POSTAJA 'STUPNIK ISTOK' - ENERGIJA ZA BUDUĆNOST

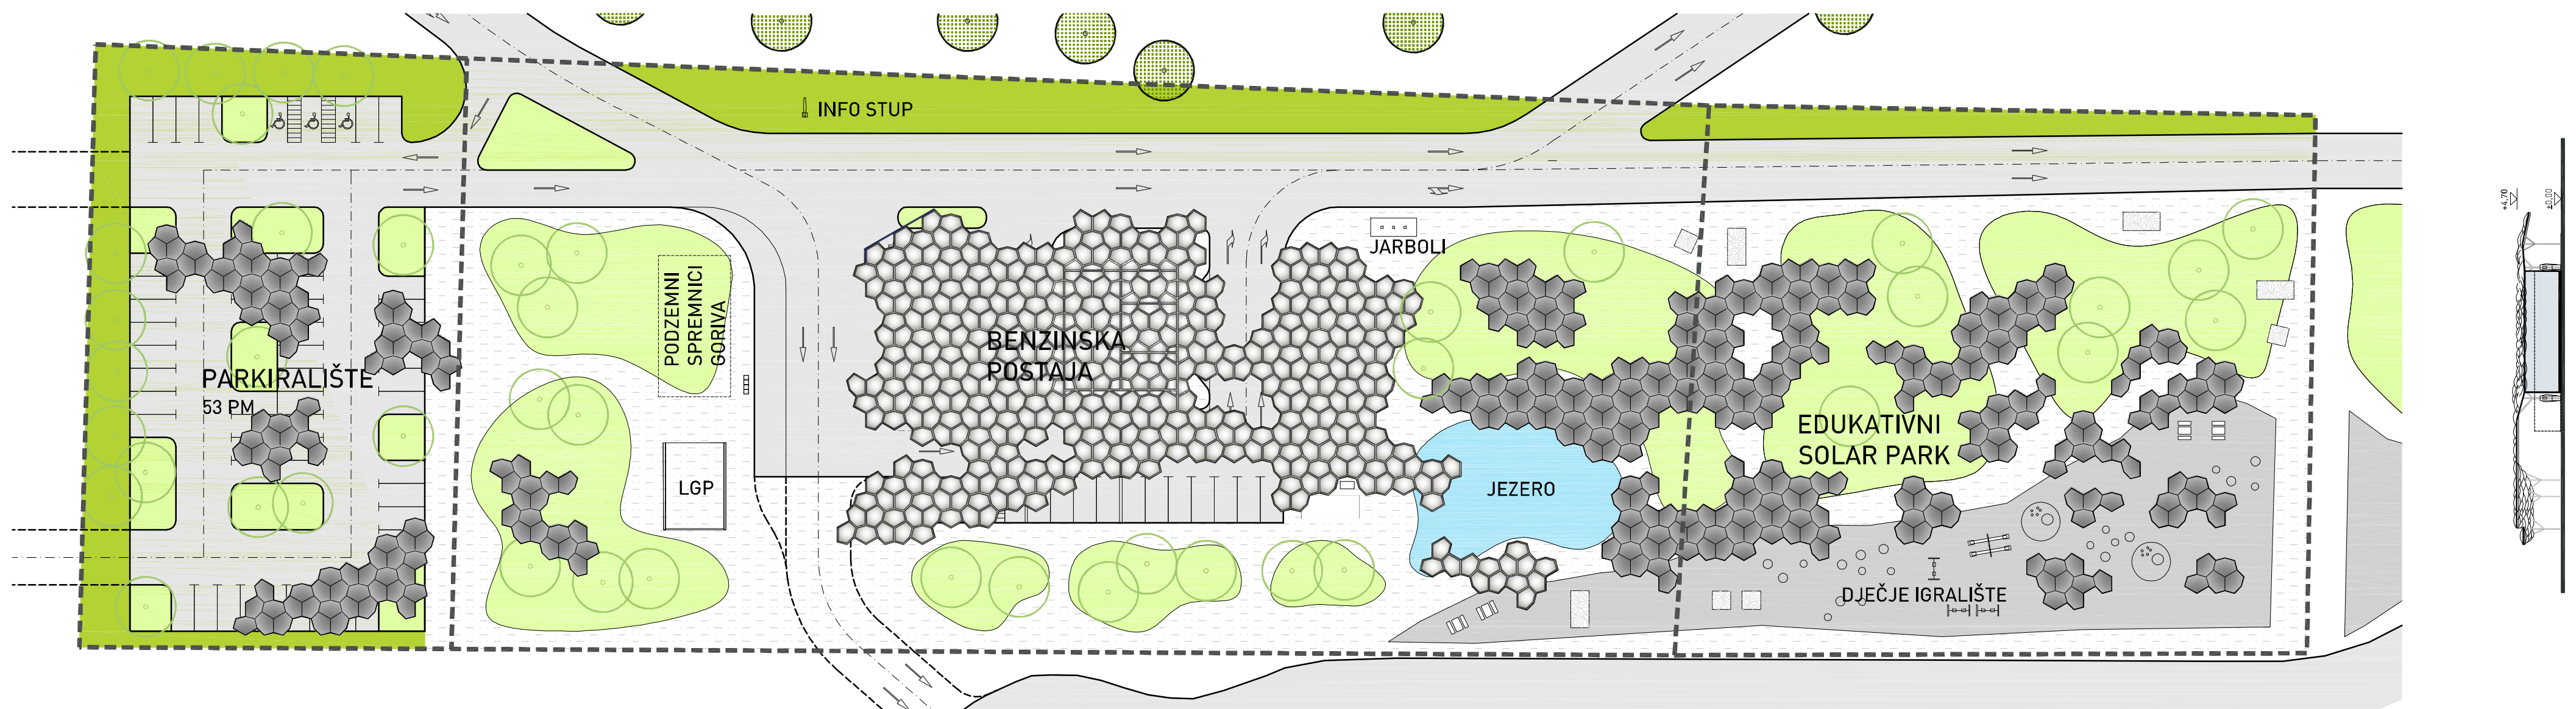

0 5 10 15 20 25m

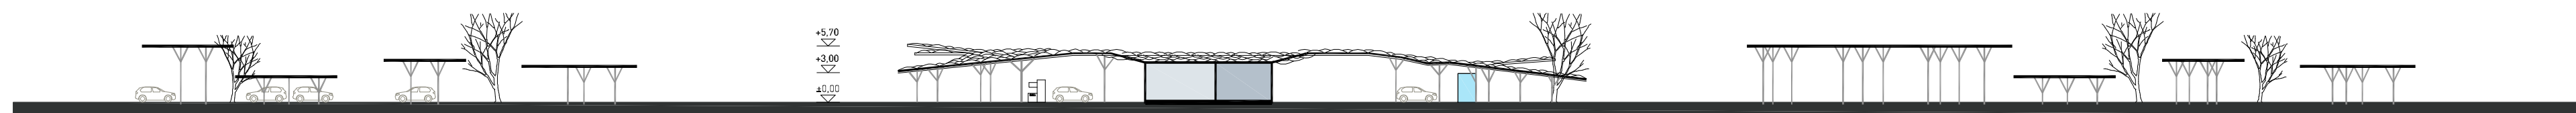

SITUACIJA I KARAKTERISTIČNI PRESJECI M1:500