




BENZINSKA POSTAJA 'STUPNIK ISTOK' - ENERGIJA ZA BUDUĆNOST ---->

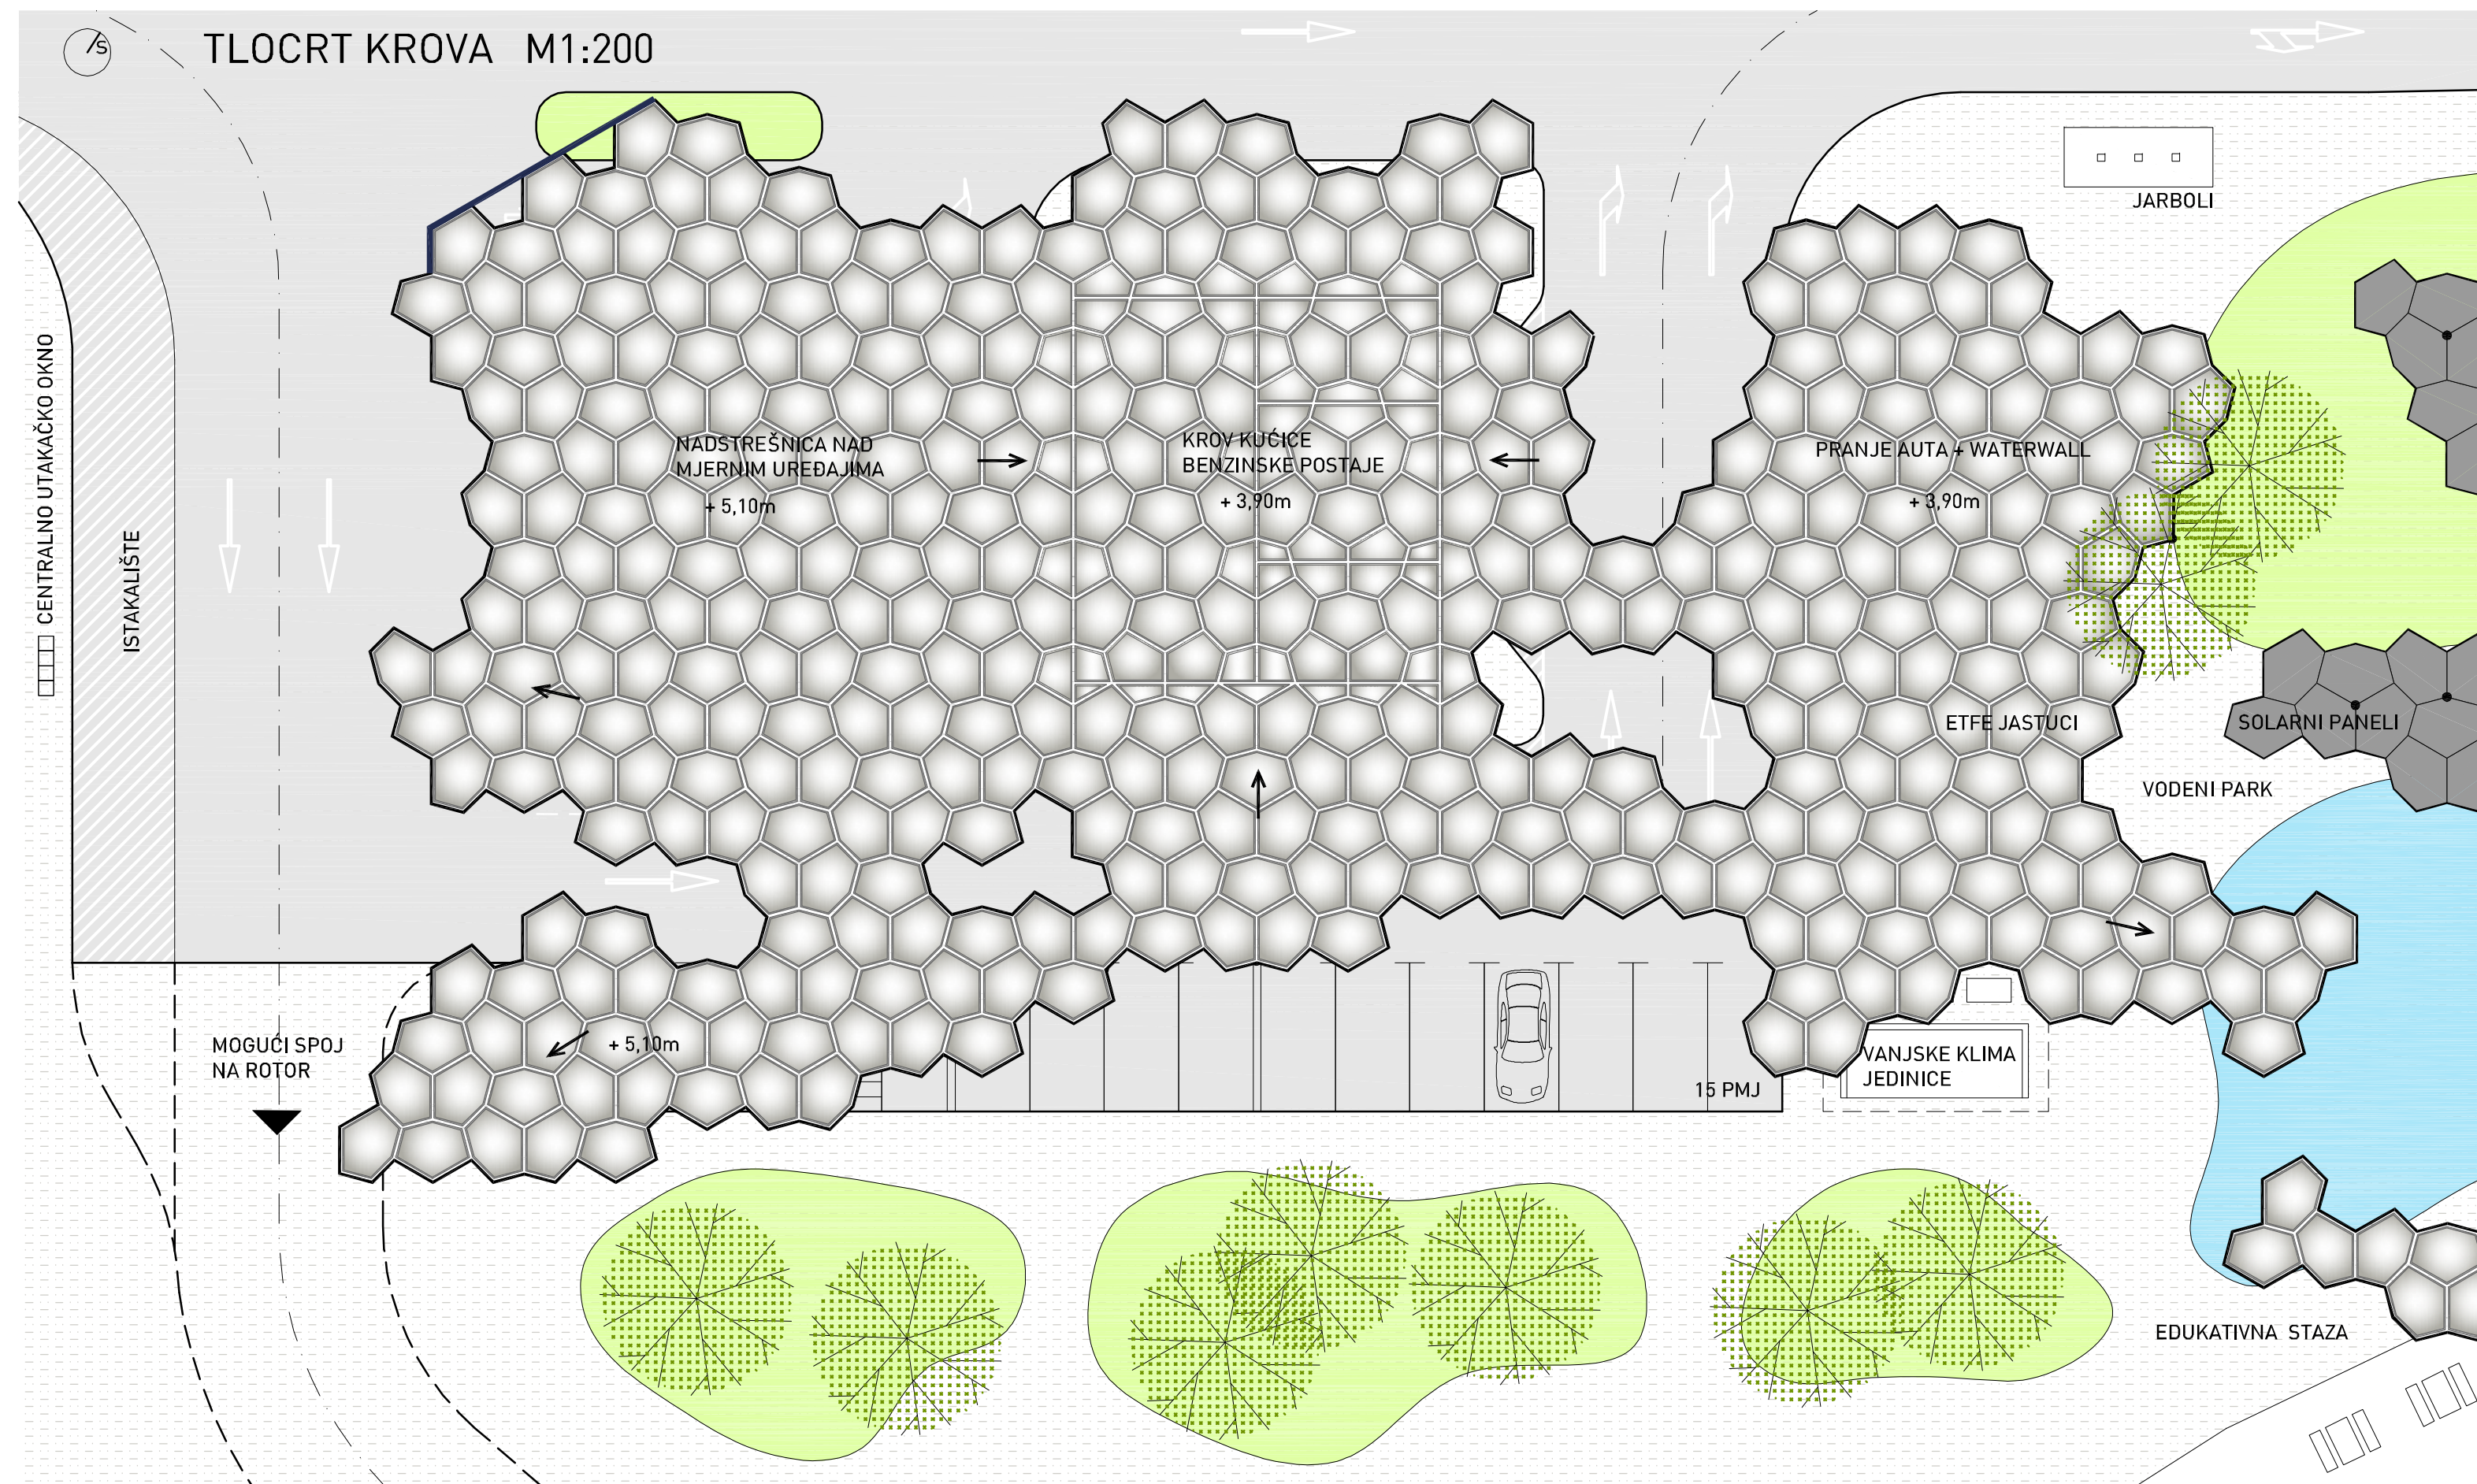



PROČELJE S-Z
M1:200

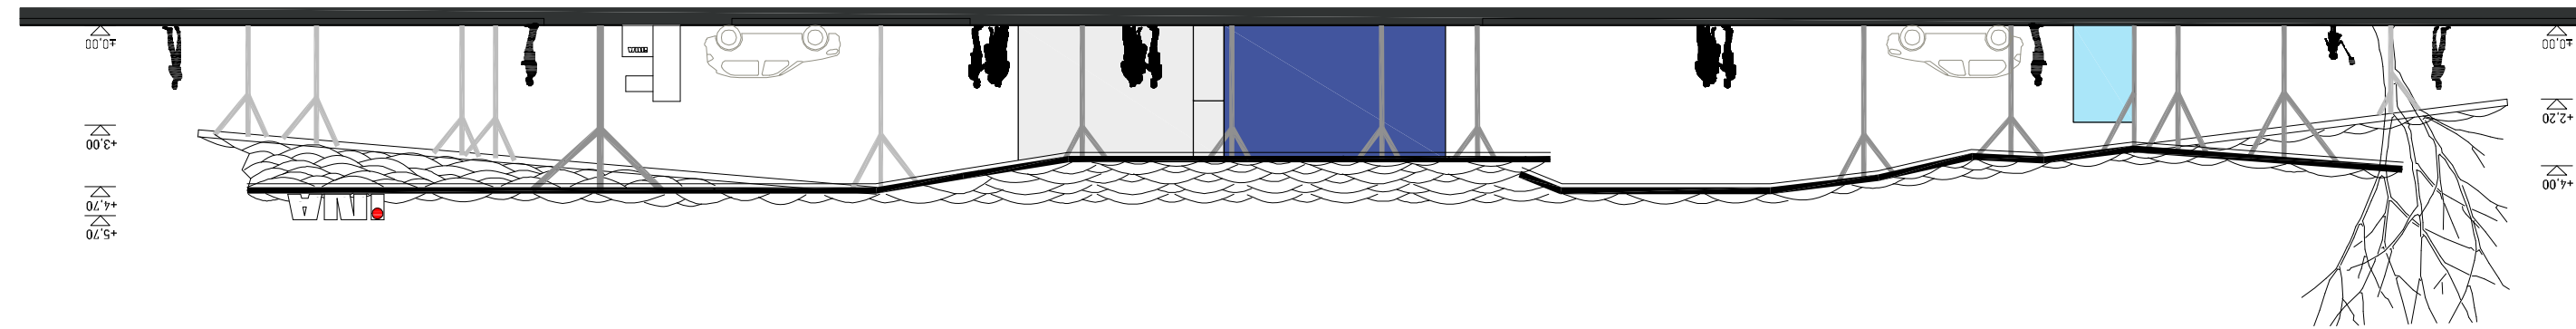

PROČELJE J-Z
M1:200

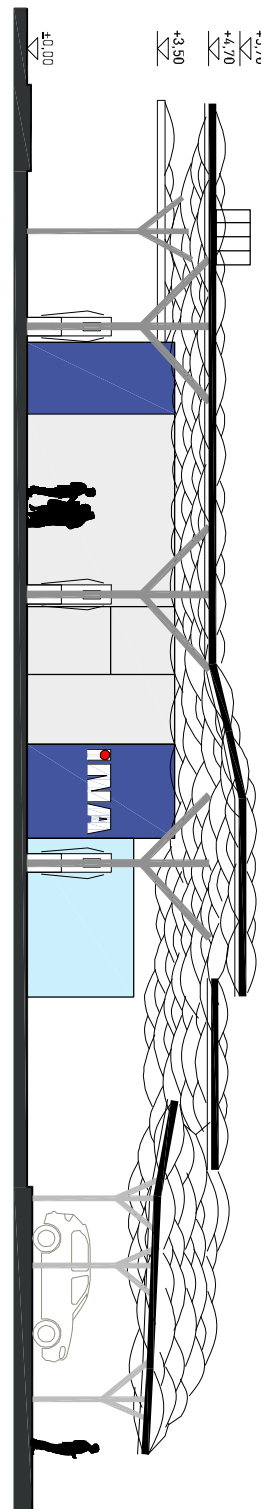

PROČELJE S-I
M1:200

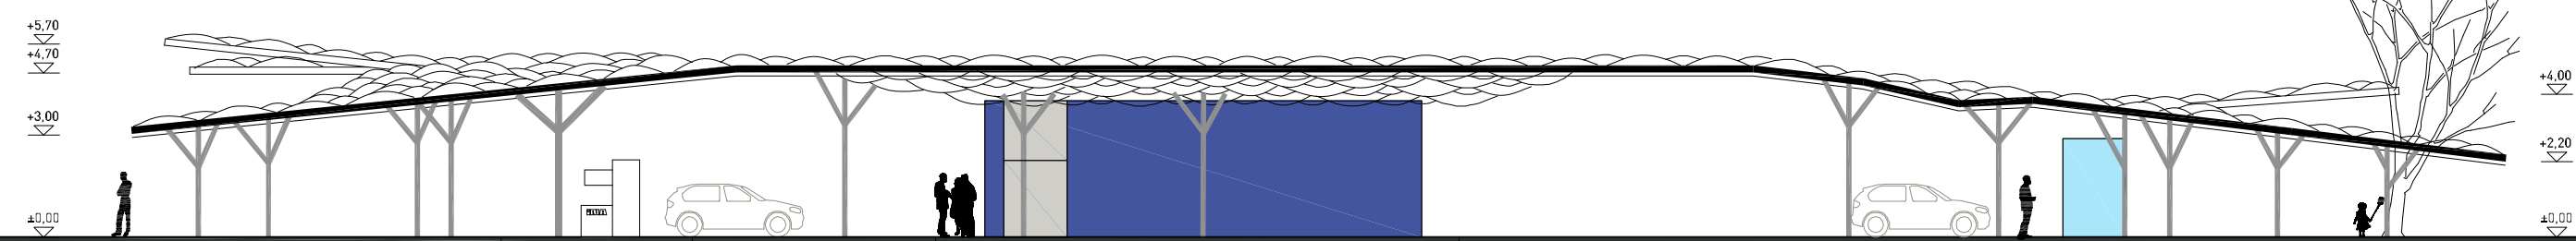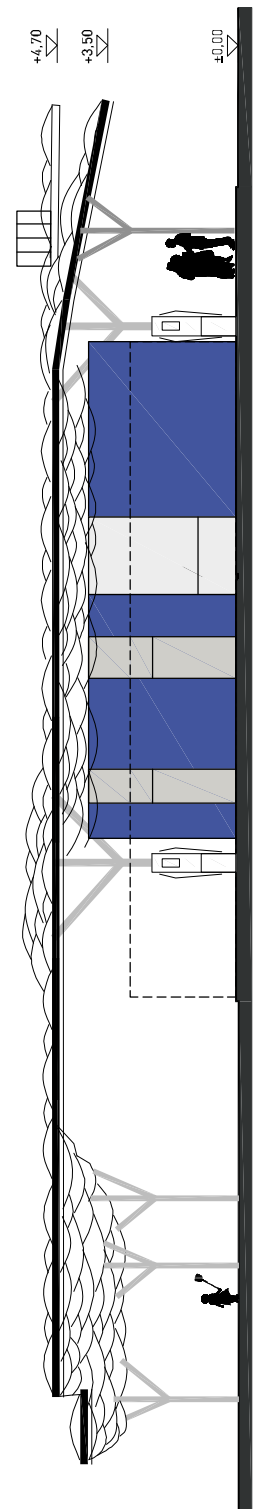

PROČELJE J-I
M1:200

0 1 2 3 4 5

10m