



SITUACIJA 1/500


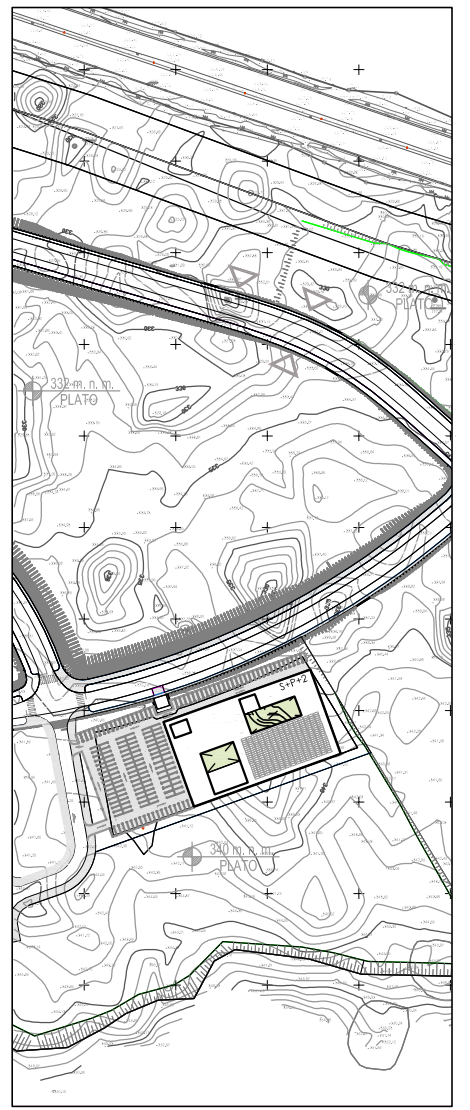


SITUACIJA 1/2000

PRESJEK 1

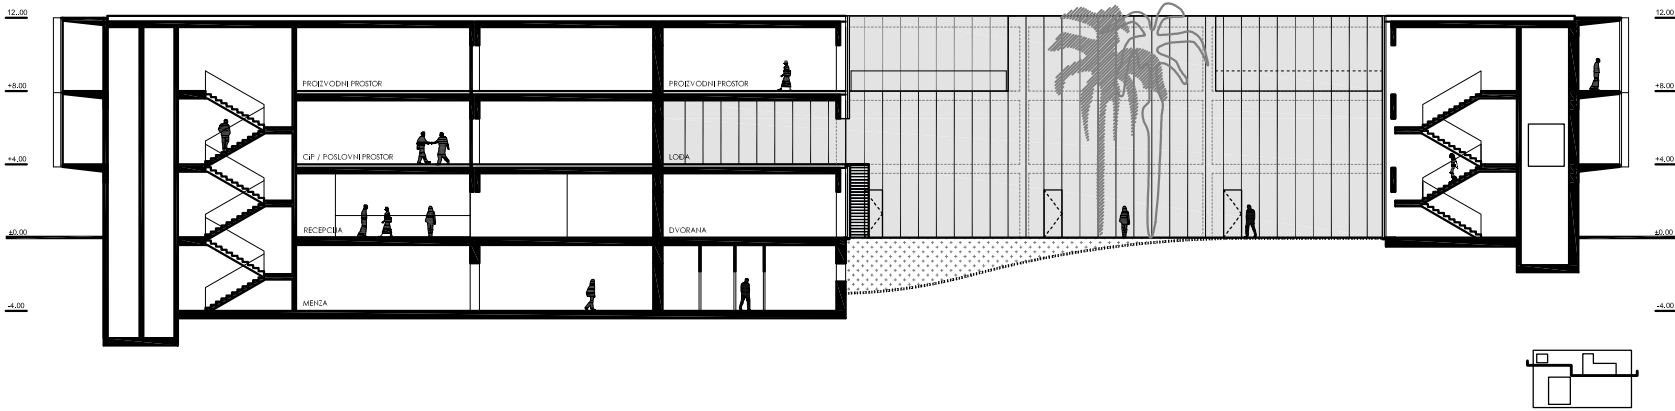

TLOCRT PRIZEMLJA

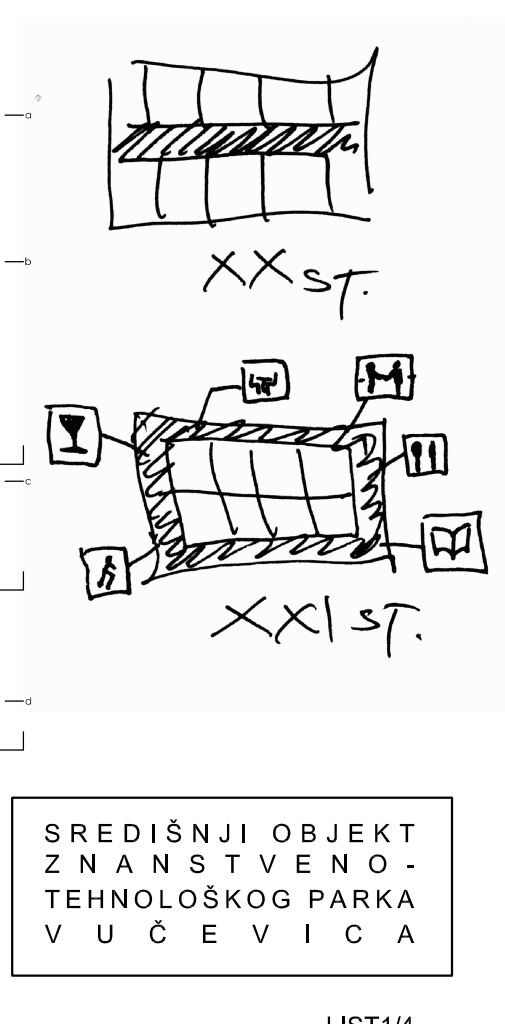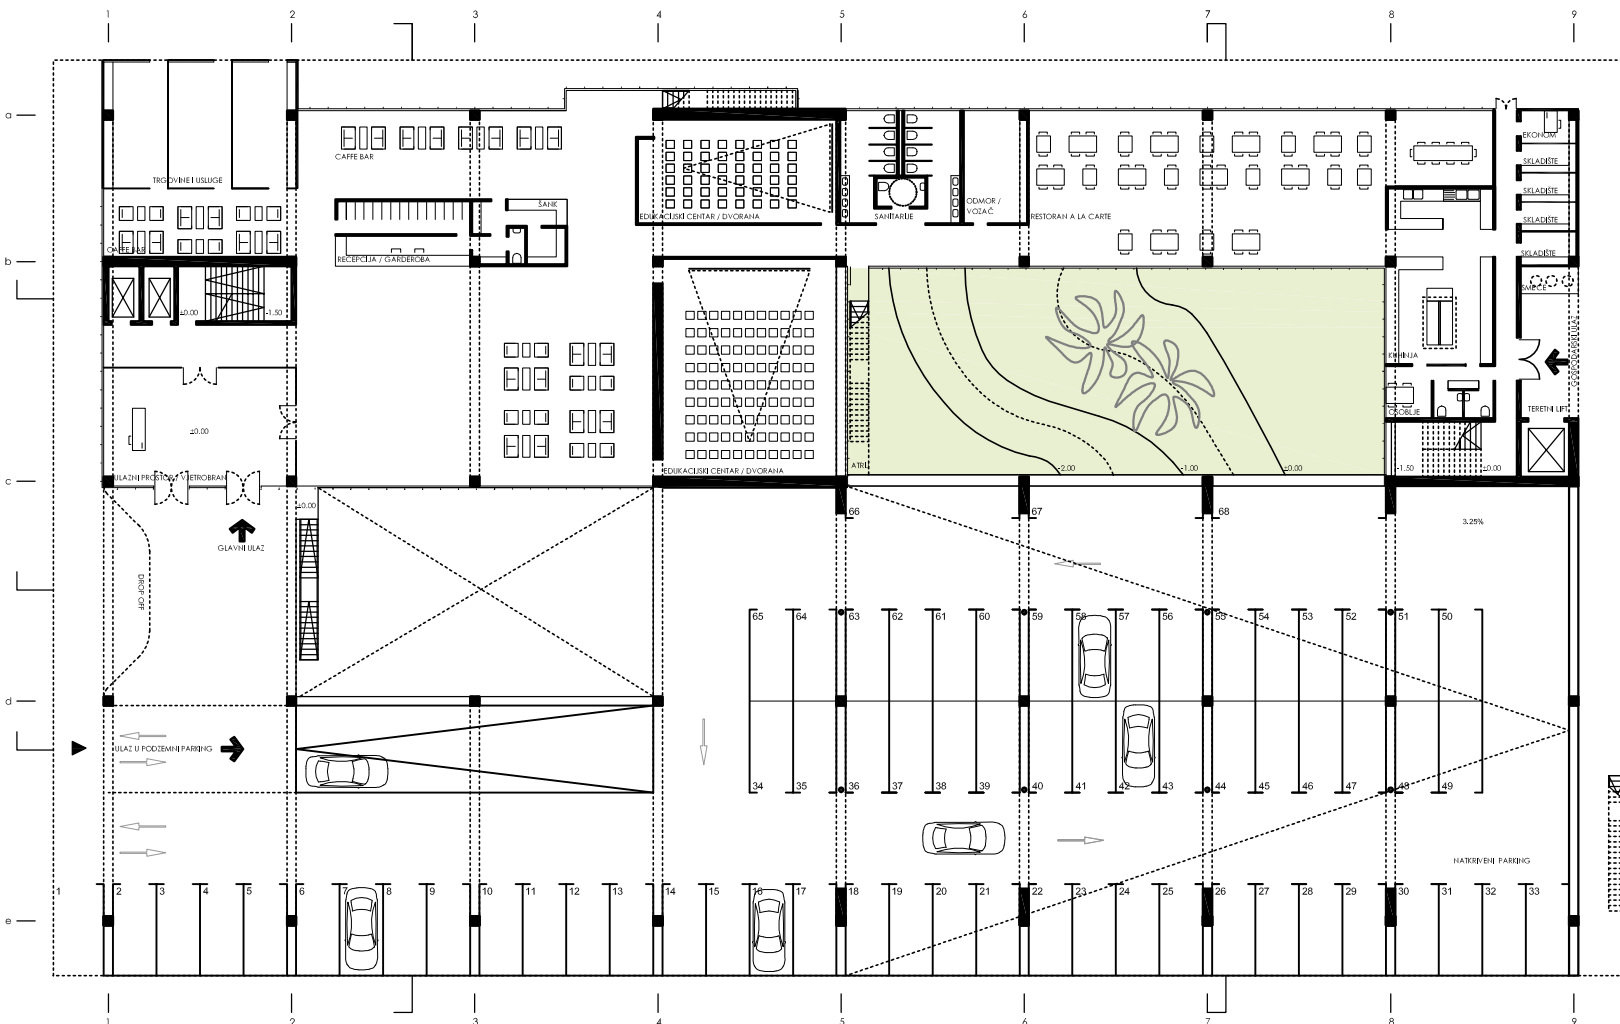

SREDIŠNJI OBJEKT
Z N A N S T V E N O -
T E H N O L O Š K O G P A R K A
V U Č E V I C A