


kat 2 +8,50

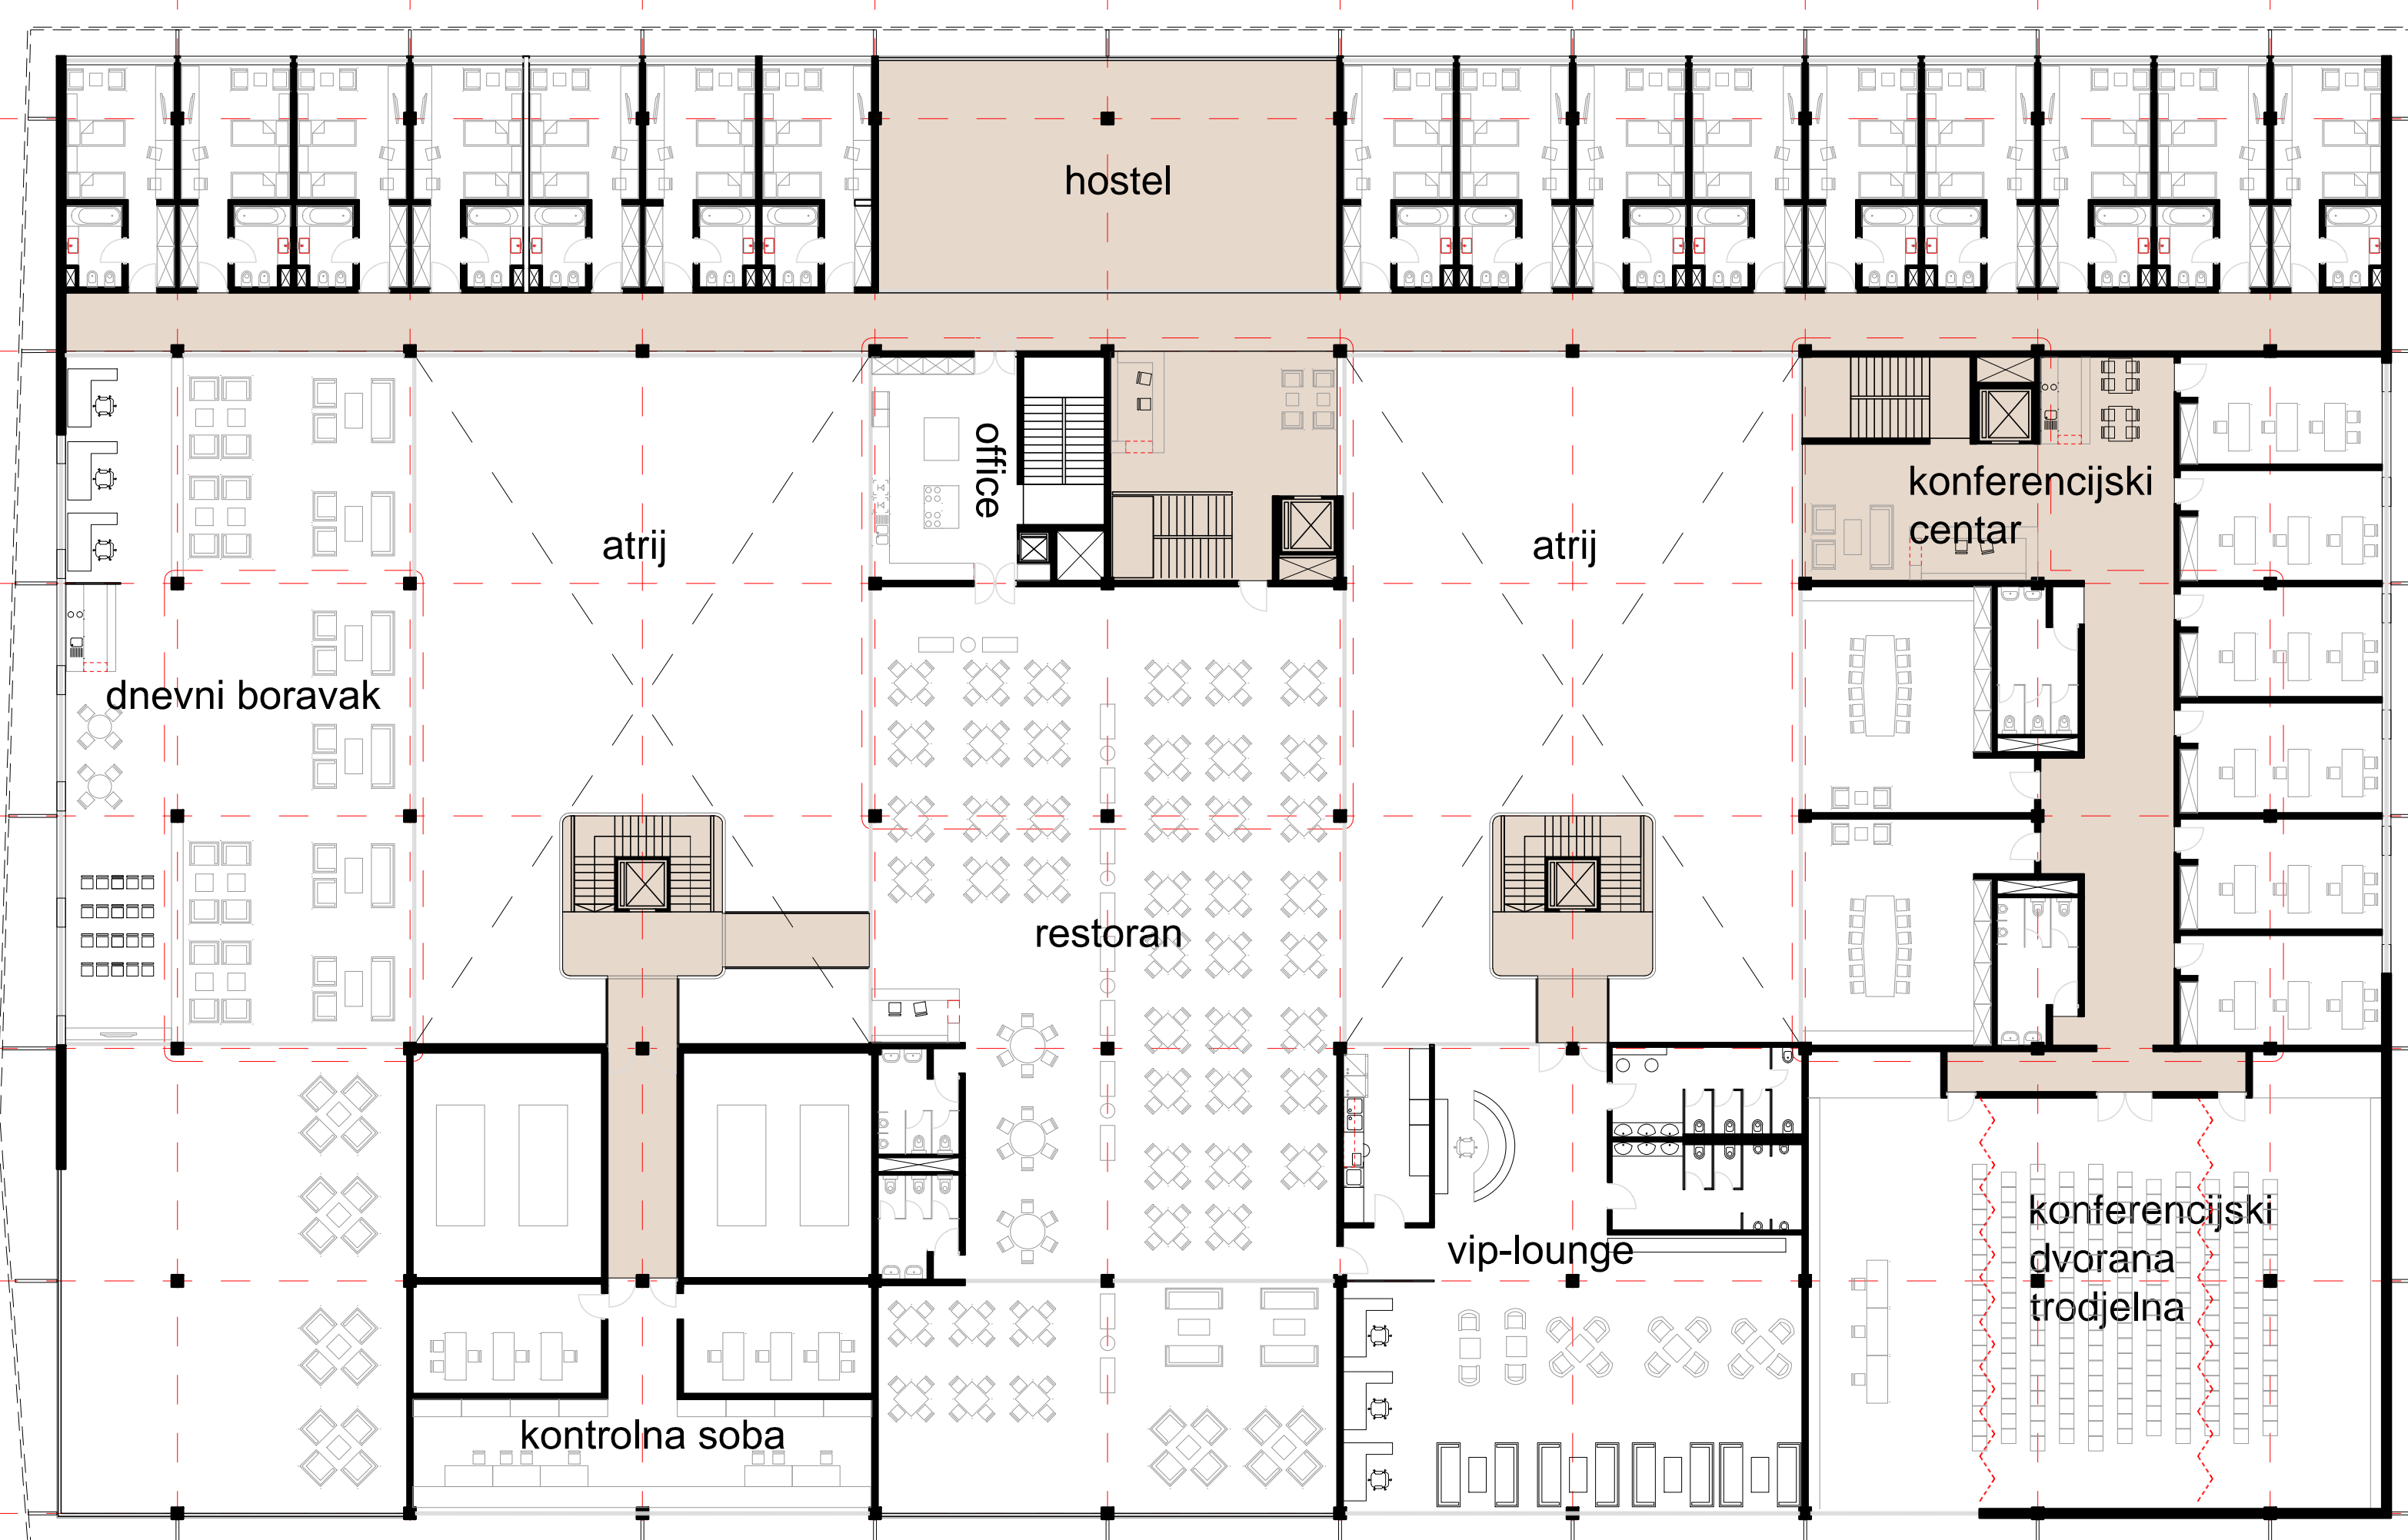

kat 1 +5,00